



15-DEC-2004 DGN File: N:\\Ead\\Standard Drawings\\Imperial\\2005\\Approved Barriers (BA)\\ba04N.dgn

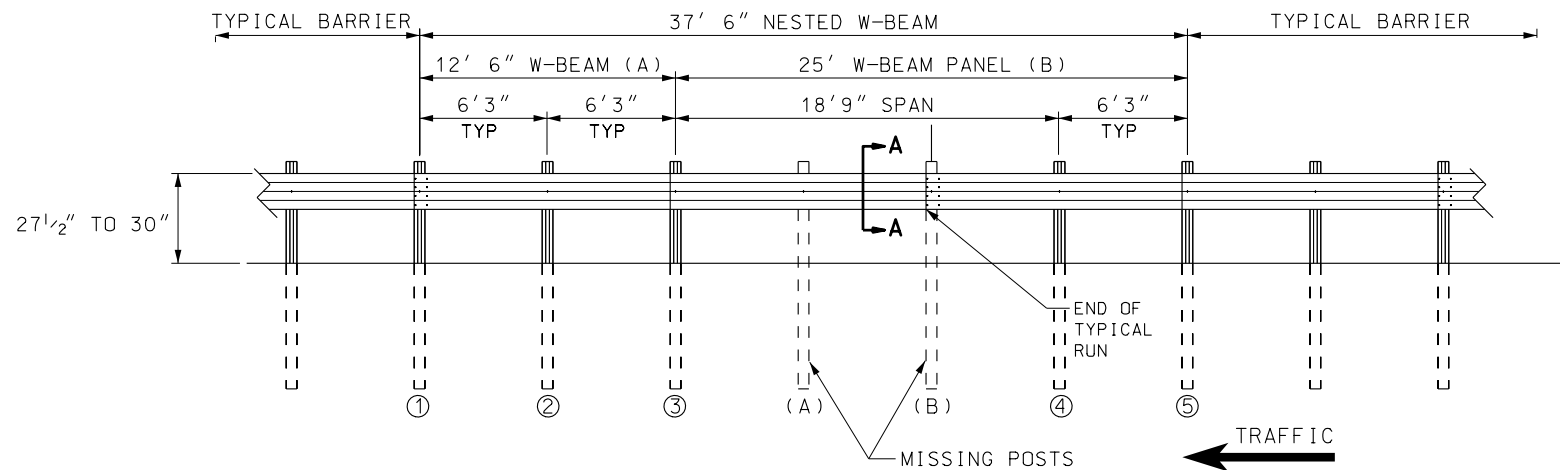

DETAIL A

WHEN END OF TYPICAL RUN IS AT MISSING POST (A) OR (B)

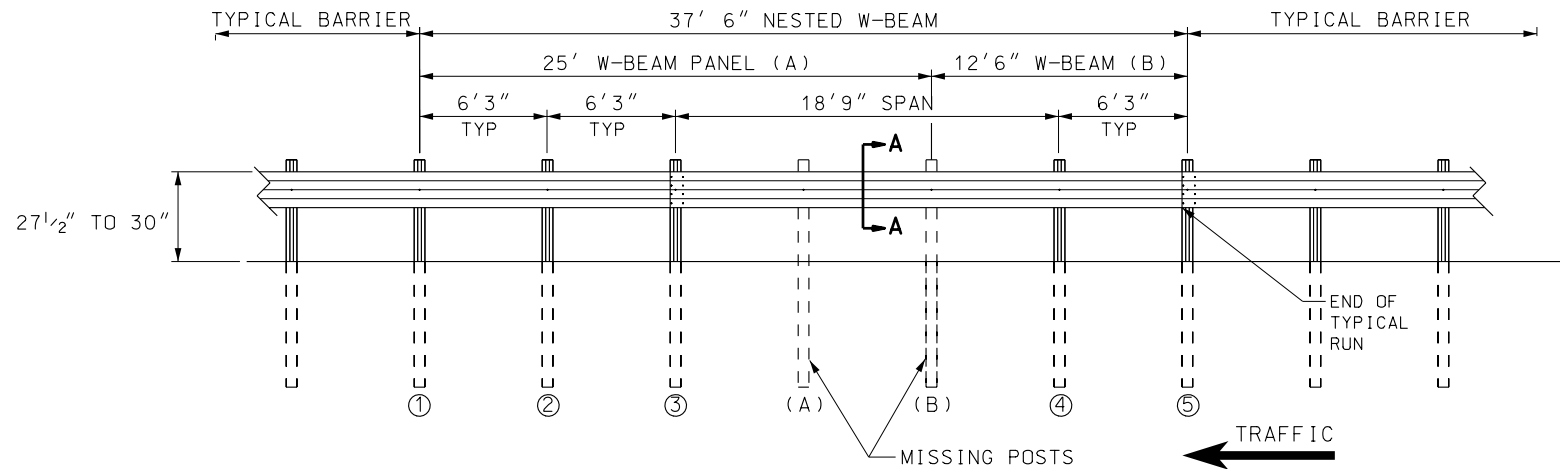

DETAIL B


WHEN END OF TYPICAL RUN IS AT POST 4 OR 5

NOTES FOR DETAIL "A"

1. ATTACH 12' 6" W-BEAM PANEL (A) AT POSTS 1 THROUGH 3. ATTACH 25' W-BEAM PANEL (B) AT POSTS 3, 4, AND 5, SPANNING MISSING POSTS (A) AND (B).
2. PLACE INITIAL RUN OVER RAIL ELEMENTS A & B.
3. MAKE ALL SPLICES AND BOLT RAIL ELEMENTS TOGETHER AS PER GUARDRAIL INSTALLATION REQUIREMENTS.

NOTES FOR DETAIL "B"

1. ATTACH 12' 6" W-BEAM PANEL (B) AT POSTS 4 AND 5. SPLICE 25' W-BEAM PANEL CONTINUE RUN TO POST 1.
2. PLACE STANDARD RUN OVER RAIL ELEMENTS A & B.
3. MAKE ALL SPLICES AND BOLT RAIL ELEMENTS TOGETHER AS PER GUARDRAIL INSTALLATION REQUIREMENTS.

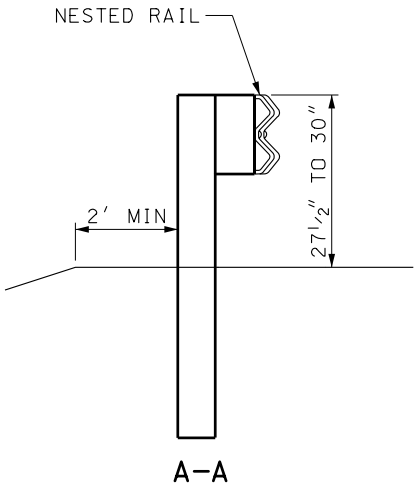

UTAH DEPARTMENT OF TRANSPORTATION STANDARD DRAWINGS FOR ROAD AND BRIDGE CONSTRUCTION		JAN. 01, 2005 DATE		JAN. 01, 2005 DATE		REMARKS	
REVISIONS		NO.		DATE		APPR.	
W-BEAM GUARDRAIL NESTED GUARDRAIL 18'-9" SPAN		STANDARD DRAWING TITLE		STD DWG		BA 4N	
CHAIRMAN STANDARDS COMMITTEE APPROVED		DEPUTY DIRECTOR					